

# Third Floor Plan


Third floor = 1300.8 sq.ft.

First floor = 374.7 sq.ft.

Second floor = 1300.8 sq.ft.

Third floor = 1300.8 sq.ft.

Total = 2976.3 sq.ft.

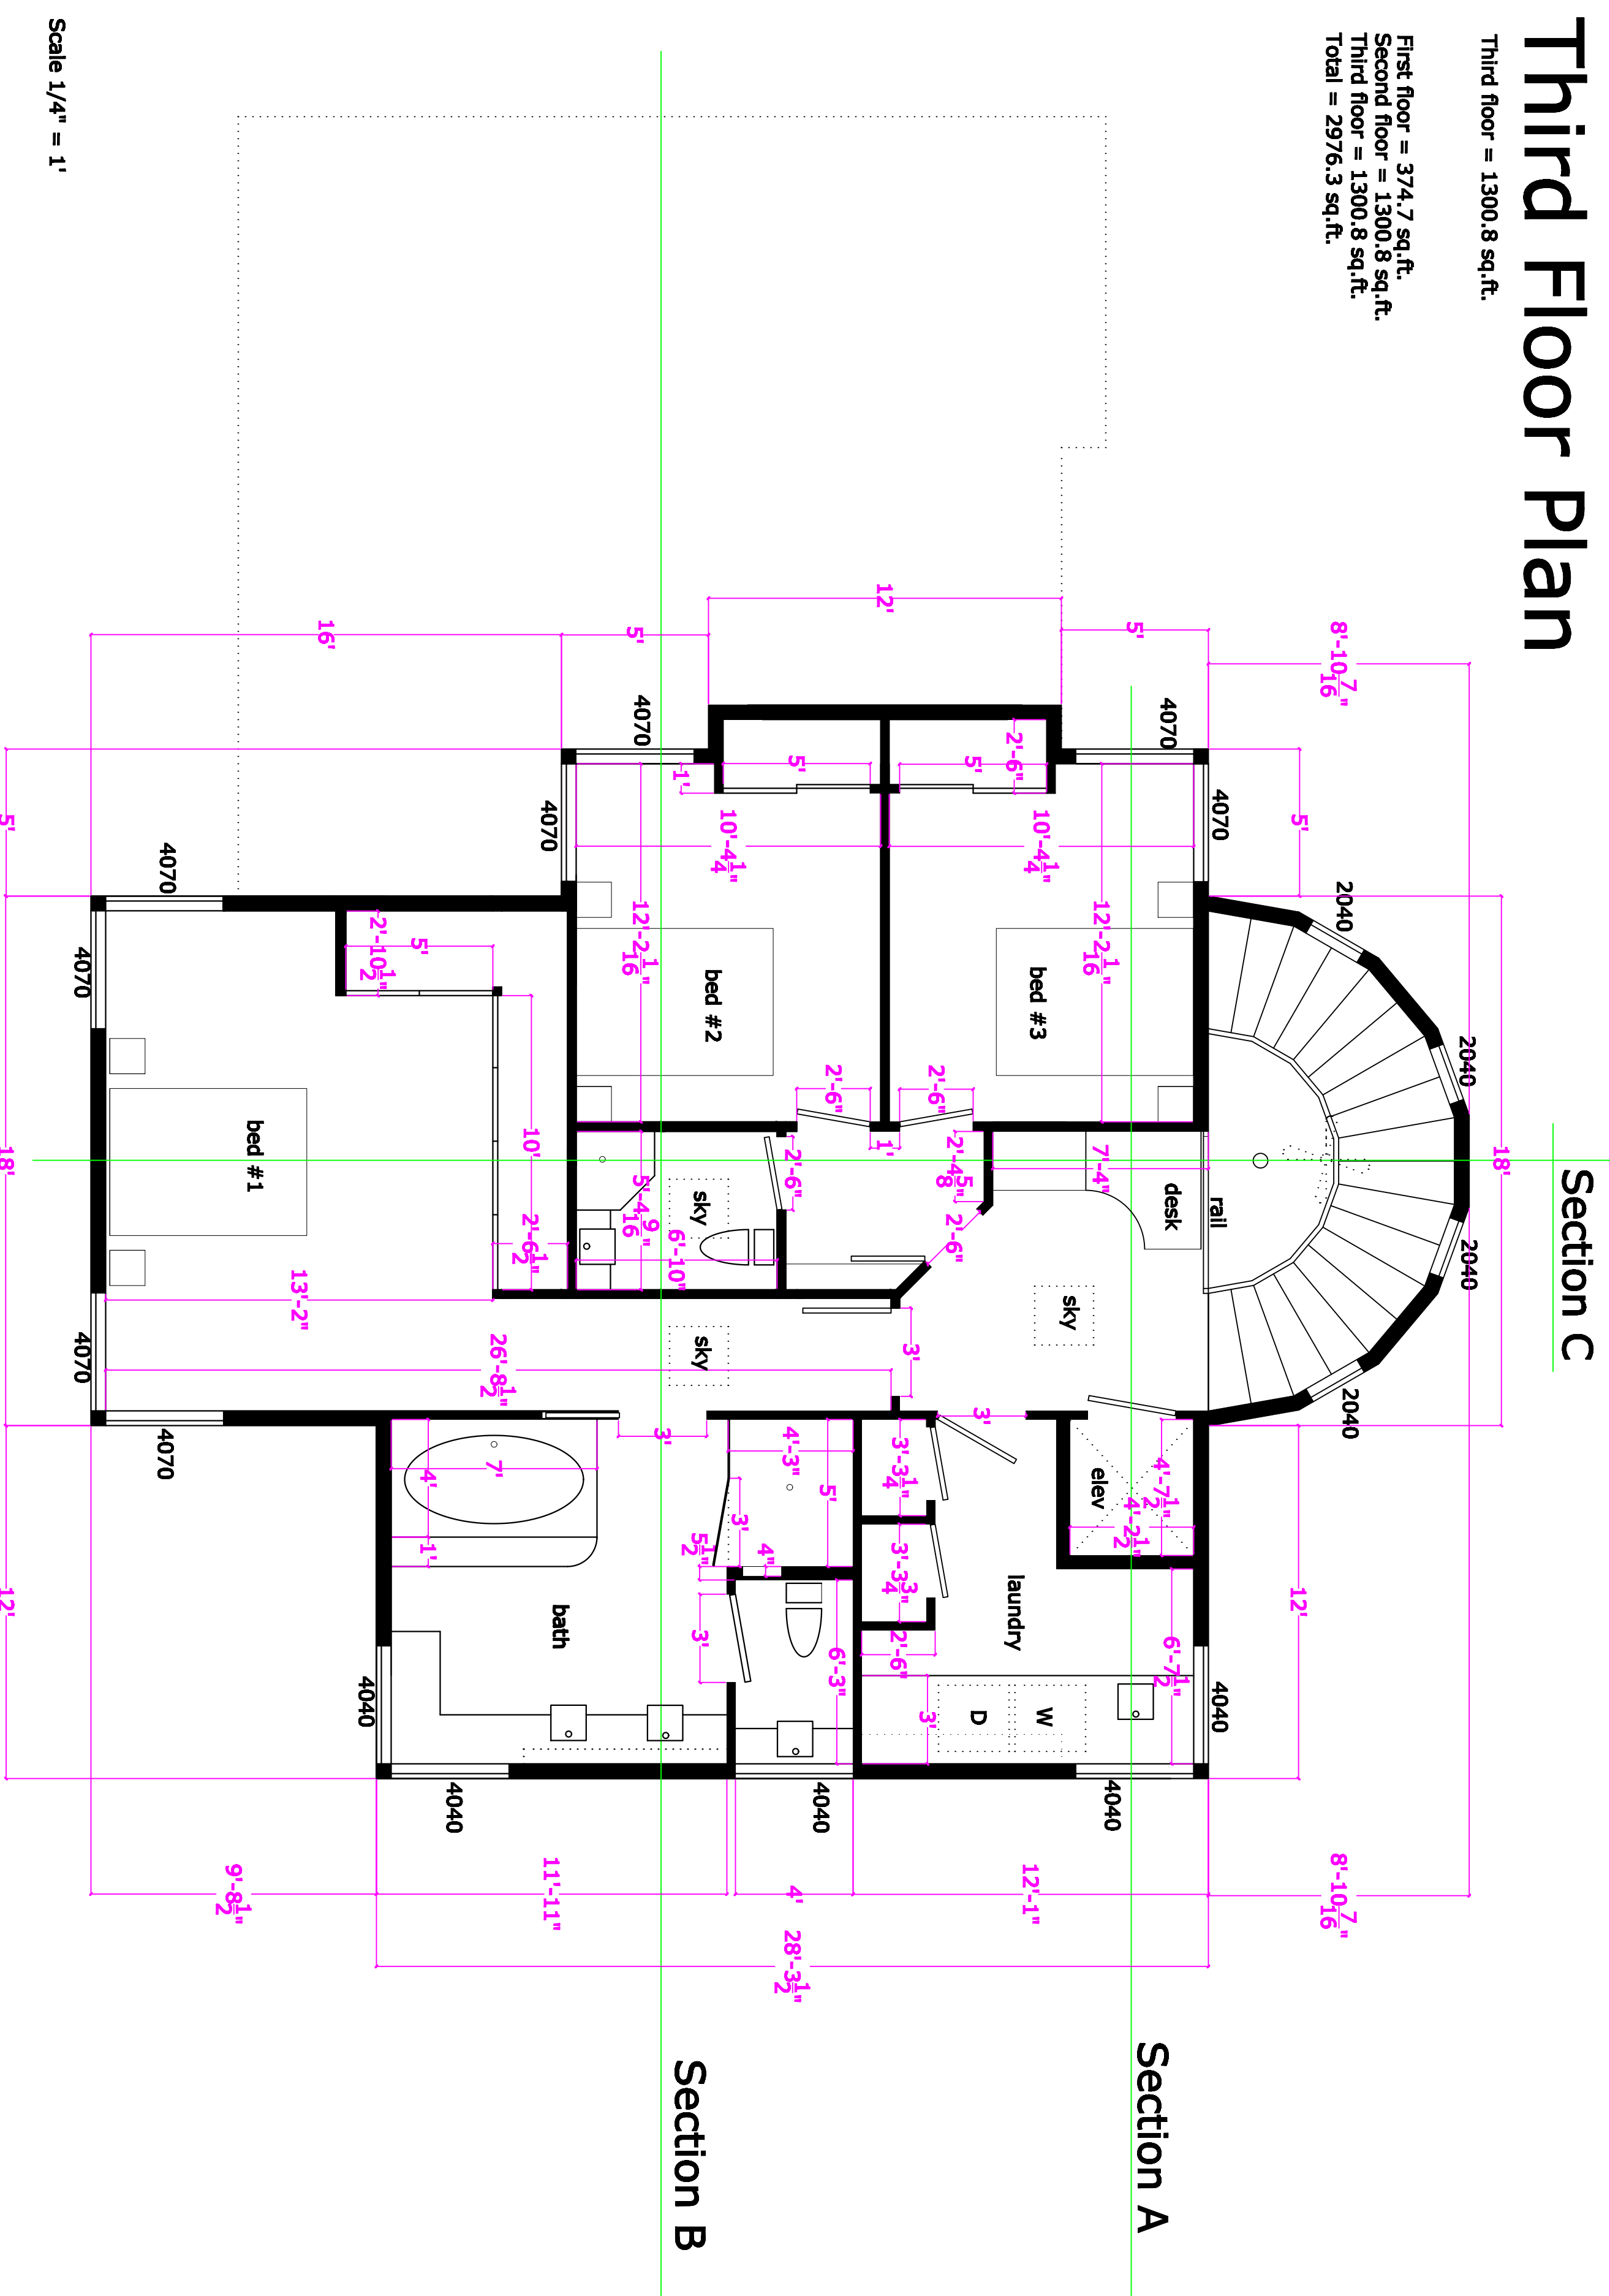

Scale 1/4" = 1'